


# SOUTHERN TIOGA SCHOOL DISTRICT

PROJECT OPTIONS OVERVIEW • MARCH, 04 2024

ALLOY5

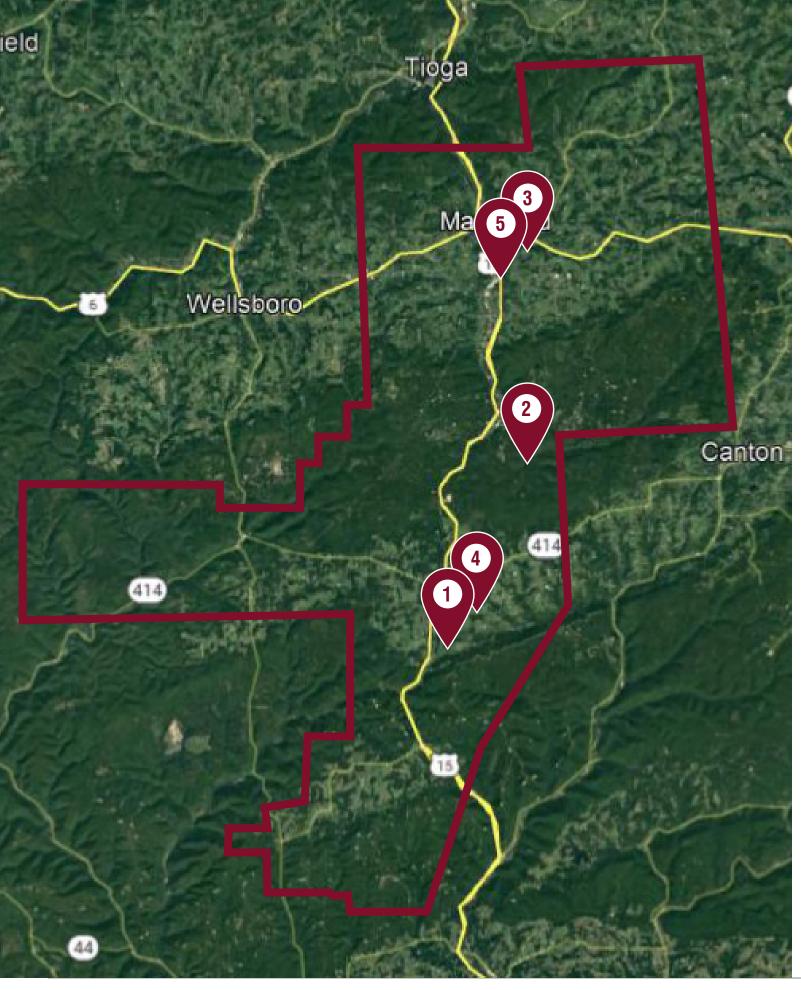

### **DISTRICT BUILDINGS**

**ELEMENTARY SCHOOLS** 

1 LIBERTY ELEMENTARY

2 BLOSSBURG ELEMENTARY DISTRICT ADMINISTRATIVE OFFICE

WARREN L. MILLER ELEMENTARY

JR. / SR. SCHOOLS

4) NORTH PENN LIBERTY SCHOOL

NORTH PENN MANSFIELD SCHOOL



#### 1 • LIBERTY ELEMENTARY SCHOOL





**2021 OVERVIEW:** 

49,693 SF

OVERALL BUILDING SQUARE FOOTAGE

203 students

**CURRENTLY ENROLLED** 

58%

350 students

ACADEMIC CAPACITY

**POOR (1-3 YEARS)** 

2024 OVERVIEW:

49,693 SF

OVERALL BUILDING SQUARE FOOTAGE

174 students

**CURRENTLY ENROLLED** 

50%

350 students

ACADEMIC CAPACITY



POOR-CRITICAL (IMMEDIATE)



### 2 • BLOSSBURG ELEMENTARY SCHOOL





2021 **OVERVIEW**:

125,614 SF

OVERALL BUILDING SQUARE FOOTAGE

227 students

**CURRENTLY ENROLLED** 

57%

400 students

ACADEMIC CAPACITY

AVERAGE (3-5 YEARS)

2024 OVERVIEW:

125,614 SF

OVERALL BUILDING SQUARE FOOTAGE

211 students

**CURRENTLY ENROLLED** 

53%

400 students

ACADEMIC CAPACITY



**AVERAGE-POOR (1-3 YEARS)** 



### 3 · WARREN L. MILLER ELEM. SCHOOL





2021 **OVERVIEW**:

91,278 SF

OVERALL BUILDING SQUARE FOOTAGE

531 students

**CURRENTLY ENROLLED** 

73%

725 students

ACADEMIC CAPACITY

**GOOD (5-8 YEARS)** 

2024 OVERVIEW:

91,278 SF

OVERALL BUILDING SQUARE FOOTAGE

537 students

**CURRENTLY ENROLLED** 

74%

725 students

ACADEMIC CAPACITY



**AVERAGE-GOOD (2-5YEARS)** 



### 4 · NORTH PENN LIBERTY HIGH SCHOOL





2021 **OVERVIEW**:

72,124 SF

OVERALL BUILDING SQUARE FOOTAGE

290 students

**CURRENTLY ENROLLED** 

71%

406 students

ACADEMIC CAPACITY

AVERAGE (3-5 YEARS)

2024 OVERVIEW:

72,124 SF

OVERALL BUILDING SQUARE FOOTAGE

238 students

**CURRENTLY ENROLLED** 

59%

406 students

ACADEMIC CAPACITY



**AVERAGE-POOR (1-3 YEARS)** 



## 5 • NORTH PENN MANSFIELD HIGH SCHOOL





2021 OVERVIEW:

118,942 SF

OVERALL BUILDING SQUARE FOOTAGE

567 students

**CURRENTLY ENROLLED** 

110%

514 students

ACADEMIC CAPACITY

AVERAGE (3-5 YEARS)

2024 OVERVIEW:

118,942 SF

OVERALL BUILDING SQUARE FOOTAGE

526 students

**CURRENTLY ENROLLED** 

102%

514 students

ACADEMIC CAPACITY





## DISTRICT BUILDING CONDITIONS | SUMMARY

#### **2021 SUMMARY**

ELE	MENTARY SCHOOLS	CAPACITY	CONDITION
1	LIBERTY ELEMENTARY	<b>↓</b>	
2	BLOSSBURG ELEMENTARY	1	
3	WARREN L. MILLER ELEMENTARY	+	

#### **2024 SUMMARY**

ELEMENTARY SCHOOLS	CAPACITY	CONDITION
1 LIBERTY ELEMENTARY	1	
2 BLOSSBURG ELEMENTARY	+	
3 WARREN L. MILLER ELEMENTARY	1	

JR/S	SR HIGH SCHOOLS	CAPACITY	CONDITION
4	NORTH PENN LIBERTY SCHOOL		
5	NORTH PENN MANSFIELD SCHOOL	<b>↑</b>	

JR/S	SR HIGH SCHOOLS	CAPACITY	CONDITION
4	NORTH PENN LIBERTY SCHOOL	1	
5	NORTH PENN MANSFIELD SCHOOL	<b>↑</b>	

COLOR KEY

EXCELLENT (8+ YEARS) GOOD (5-8 YEARS) AVERAGE (3-5 YEARS)

CAPACITY KEY











## ORIGINAL OPTIONS | JAN. 18, 2022



& ENVIRONMENT

**IMPROVEMENTS** 

CONDENSED CAMPUS





## OPTION 1 | 5 BUILDINGS




INFRASTRUCTURE & ENVIRONMENT IMPROVEMENTS

CONDENSED CAMPUS



SOUTHERN TIOGA TOGETHER



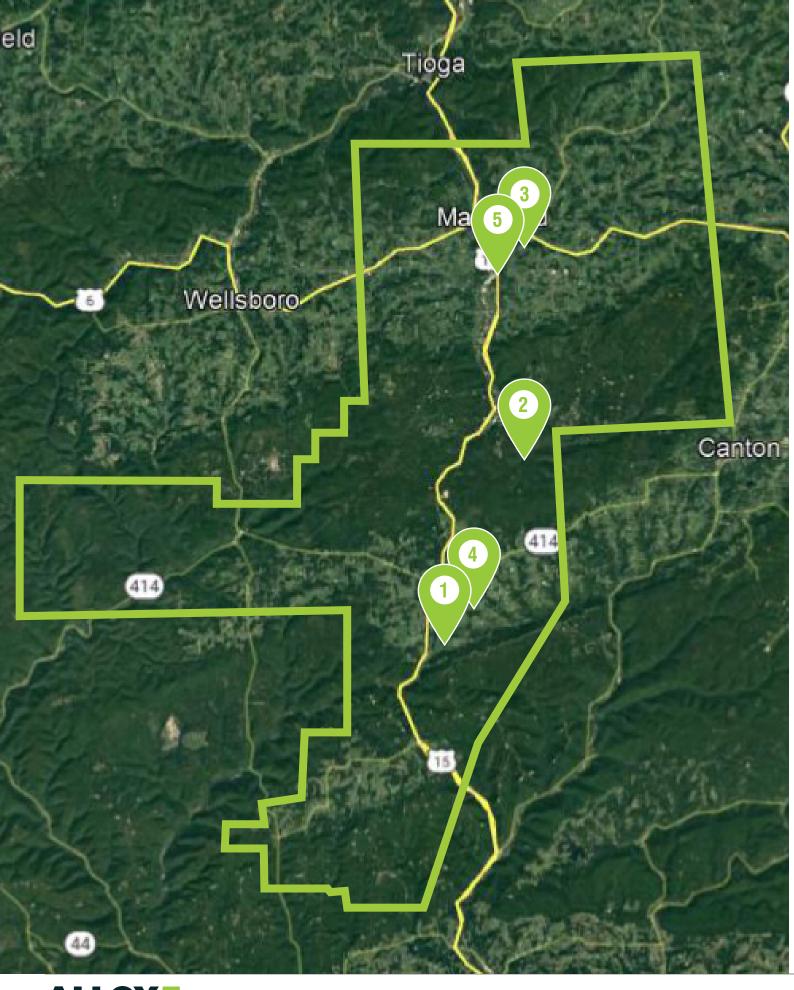

# OPTION 1: 5 BUILDINGS INFRASTRUCTURE & ENVIRONMENT IMPROVEMENTS

**ELEMENTARY SCHOOLS** 

1 LIBERTY ELEMENTARY

2 BLOSSBURG ELEMENTARY DISTRICT ADMINISTRATIVE OFFICE

WARREN L. MILLER ELEMENTARY

JR. / SR. SCHOOLS


4 NORTH PENN LIBERTY SCHOOL

NORTH PENN MANSFIELD SCHOOL






### **INFRASTRUCTURE & ENVIRONMENT IMPROVEMENTS**

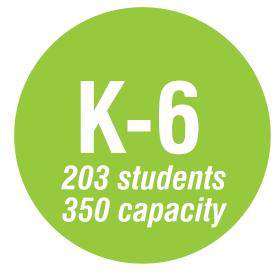


#### LIBERTY ELEMENTARY SCHOOL

- Parking lot
- Exterior walls
- Windows
- ADA / Code Compliance
- Doors
- Interior finishes
- Fire alarm system

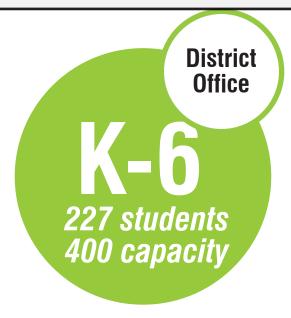


#### BLOSSBURG ELEMENTARY SCHOOL

- ADA / Code Compliance
- Doors
- Lighting
- Interior finishes
- Windows

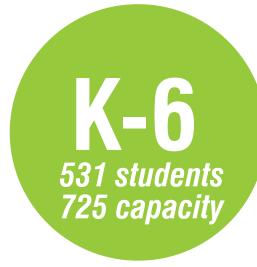


#### WARREN L. MILLER ELEMENTARY SCHOOL

- Parking & roadways
- Ceilings
- Technology
- Electrical distribution
- Roof

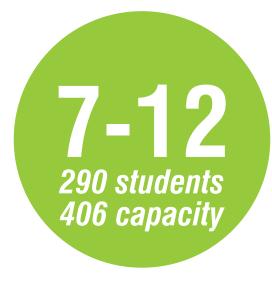

#### NORTH PENN-LIBERTY HIGH SCHOOL

- ADA / Code compliance
- Interior finishes
- Doors
- Plumbing fixtures

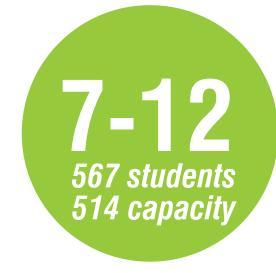

#### NORTH PENN-MANSFIELD HIGH SCHOOL

- Emergency / standby power
- Electrical distribution
- Interior finishes
- Doors
- Plumbing fixtures





### INFRASTRUCTURE & ENVIRONMENT IMPROVEMENTS

2021 TOTAL	\$85,114,098
Allowance: (Furniture, Fixtures, + Equip)	\$ 250,000
Construction Contingency - 5%	\$ 4,041,148
Probable Project Cost	\$80,822,951
North Penn-Mansfield HS	\$24,125,601
North Penn-Liberty HS	\$15,159,022
Warren L. Miller ES	\$ 1,856,595
Blossburg ES	\$23,846,562
Liberty ES	\$15,835,17

**Escalation (5%):** 

2023: \$84,864,098

Soft costs are included in project cost

2024: \$89,107,303

2025: \$93,562,668



\$89MM

2024 PROBABLE COST

**Escalation (5%):** 

2026 Bid Year: \$94MM 2027 Bid Year: \$98MM

**2028 Bid Year: \$103MM** 

**USEFUL LIFESPAN = 20 YEARS** 



## OPTION 2 | CONDENSED CAMPUS



INFRASTRUCTURE & ENVIRONMENT IMPROVEMENTS




CONDENSED CAMPUS



SOUTHERN
TIOGA
TOGETHER



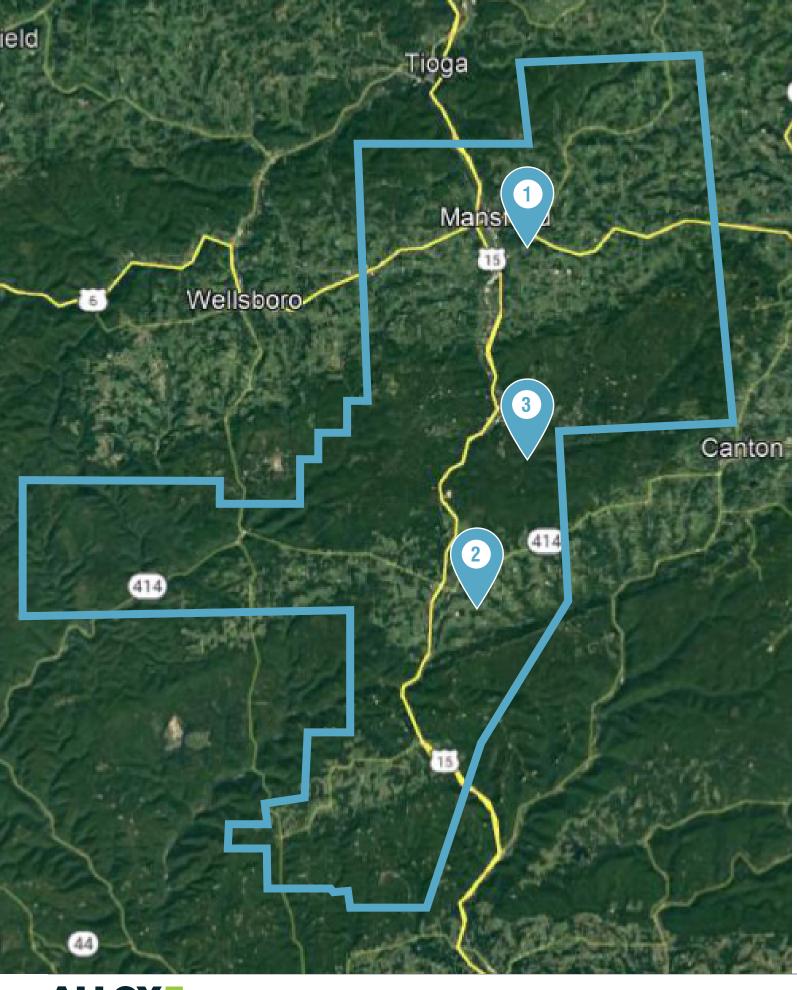

# **OPTION 2: BLOSSBURG SITE CONDENSED CAMPUS**

**ELEMENTARY SCHOOLS** 

- 1 LIBERTY ELEMENTARY
- 2 BLOSSBURG ELEMENTARY
- 1 WARREN L. MILLER ELEMENTARY
- 2 NORTH PENN LIBERTY

  RENOVATED ELEMENTARY SCHOOL


JR. / SR. SCHOOLS

- 4 NORTH PENN LIBERTY SCHOOL
- (5) NORTH PENN MANSFIELD SCHOOL
- 3 BLOSSBURG SITE
  NEW 6-12 CAMPUS



# 2

### **CONDENSED CAMPUS**

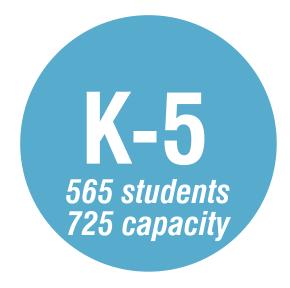

WARREN L. MILLER ELEMENTARY SCHOOL

**REALIGNED** 

MYCYBER CAMPUS TOUCHDOWN SPOT K-5
396 students
450 capacity

NORTH PENN-LIBERTY HIGH SCHOOL

**REALIGNED** 

**RENOVATED** 

MYCYBER CAMPUS TOUCHDOWN SPOT District Office

6-12

895 students
1050 capacity

PROPOSED BLOSSBURG SCHOOL

**NEW CONSTRUCTION** 

MYCYBER CAMPUS TOUCHDOWN SPOT

• 201,500 SF

• D0: 7,231 SF



# (2)

## CONDENSED CAMPUS - EXISTING SITE PLAN



### BLOSSBURG ELEMENTARY: **EXISTING**

- ACADEMIC WINGS = END OF LIFESPAN
- SMALL AUDITORIUM FOR HS
- SMALL GYMNASIUM FOR HS
- MINIMAL WORK NEEDED D.A.O.
- ADAPTIVE RE-USE GYM./AUD.
- DISTRICT OWNED SITE



## (2)

### CONDENSED CAMPUS - PROPOSED SITE PLAN



# SOUTHERN TIOGA JR/SR HS: NEW CONSTRUCTION + RENOVATION

- TOTAL SF: APPROX. 201,500 SF
- TWO STORY BUILDING
- 1050 ACADEMIC CAPACITY TARGET
- ON SITE PARKING = 270


PROGRAM AND FINAL SF TO BE VERIFIED IF OPTION SELECTED

- \* MAIN ENTRANCE / SCHOOL OFFICE
- \* SECONDARY ENTRANCES



# 2


### CONDENSED CAMPUS - AERIAL VIEW LOOKING SOUTHEAST

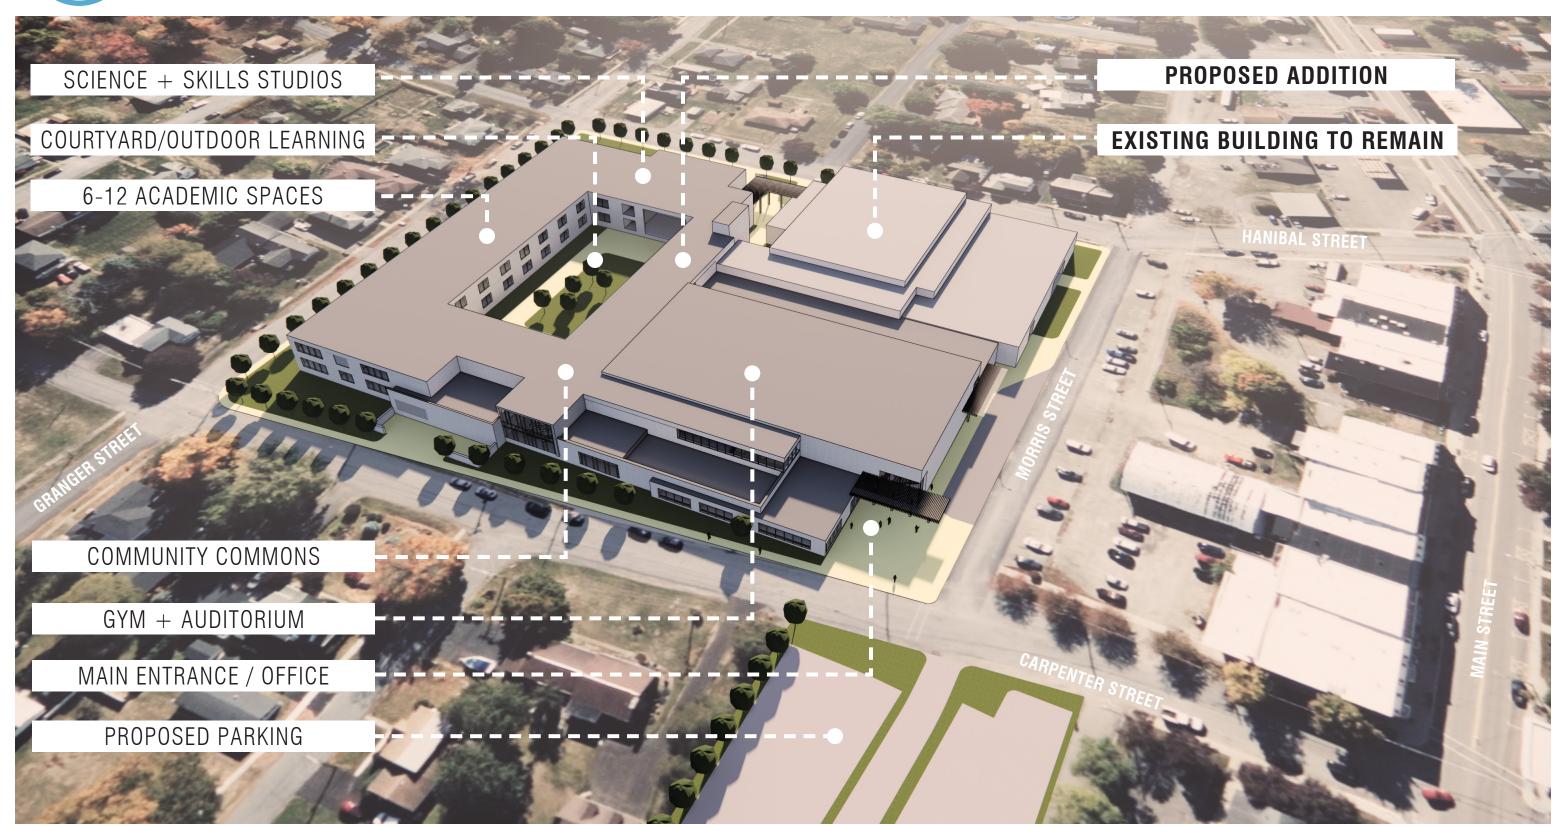



# **(2**)

## CONDENSED CAMPUS - AERIAL VIEW LOOKING NORTHWEST

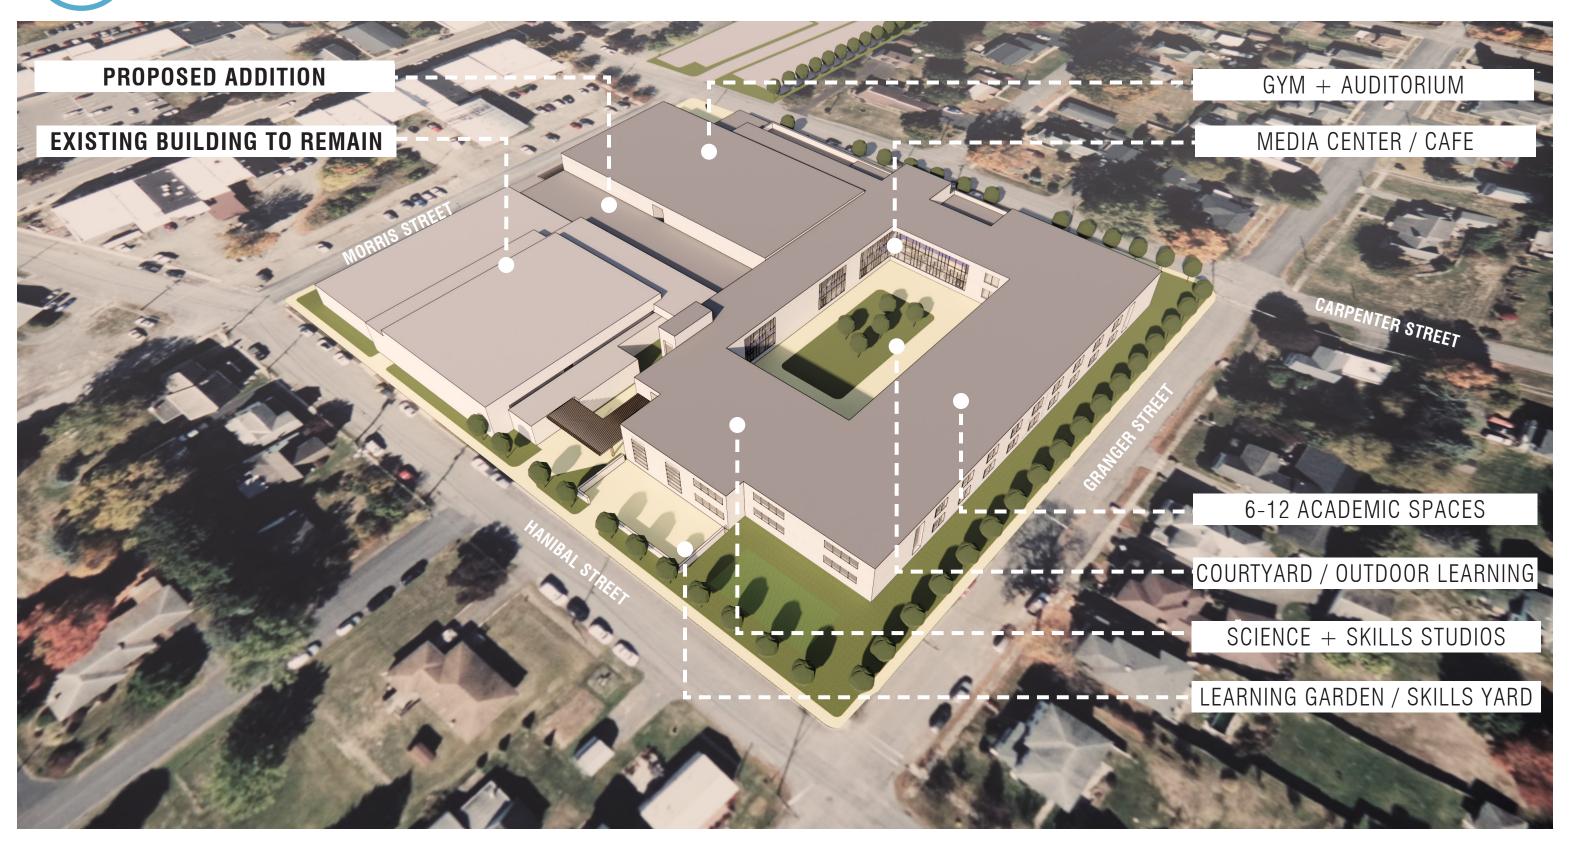







### **CONDENSED CAMPUS**

#### SOUTHERN TIOGA JR/SR HS: NEW CONSTRUCTION + RENOVATION

#### LEVEL 01:

- NEW AUDITORIUM: 900 CAPACITY
- NEW GYMNASIUM: 900 CAPACITY
- STUDENT/COMMUNITY COMMONS
- STUDENT/COMMUNITY SKILLS STUDIOS
- SECURE OUTDOOR LEARNING
- ENHANCED 6-9 ACADEMIC SPACES

PROGRAM AND FINAL SF TO BE VERIFIED IF OPTION SELECTED

#### **FLOOR PLAN KEY**




DOILDING SOLT OIL

OPEN TO BELOW



# SKILLS STUDIO

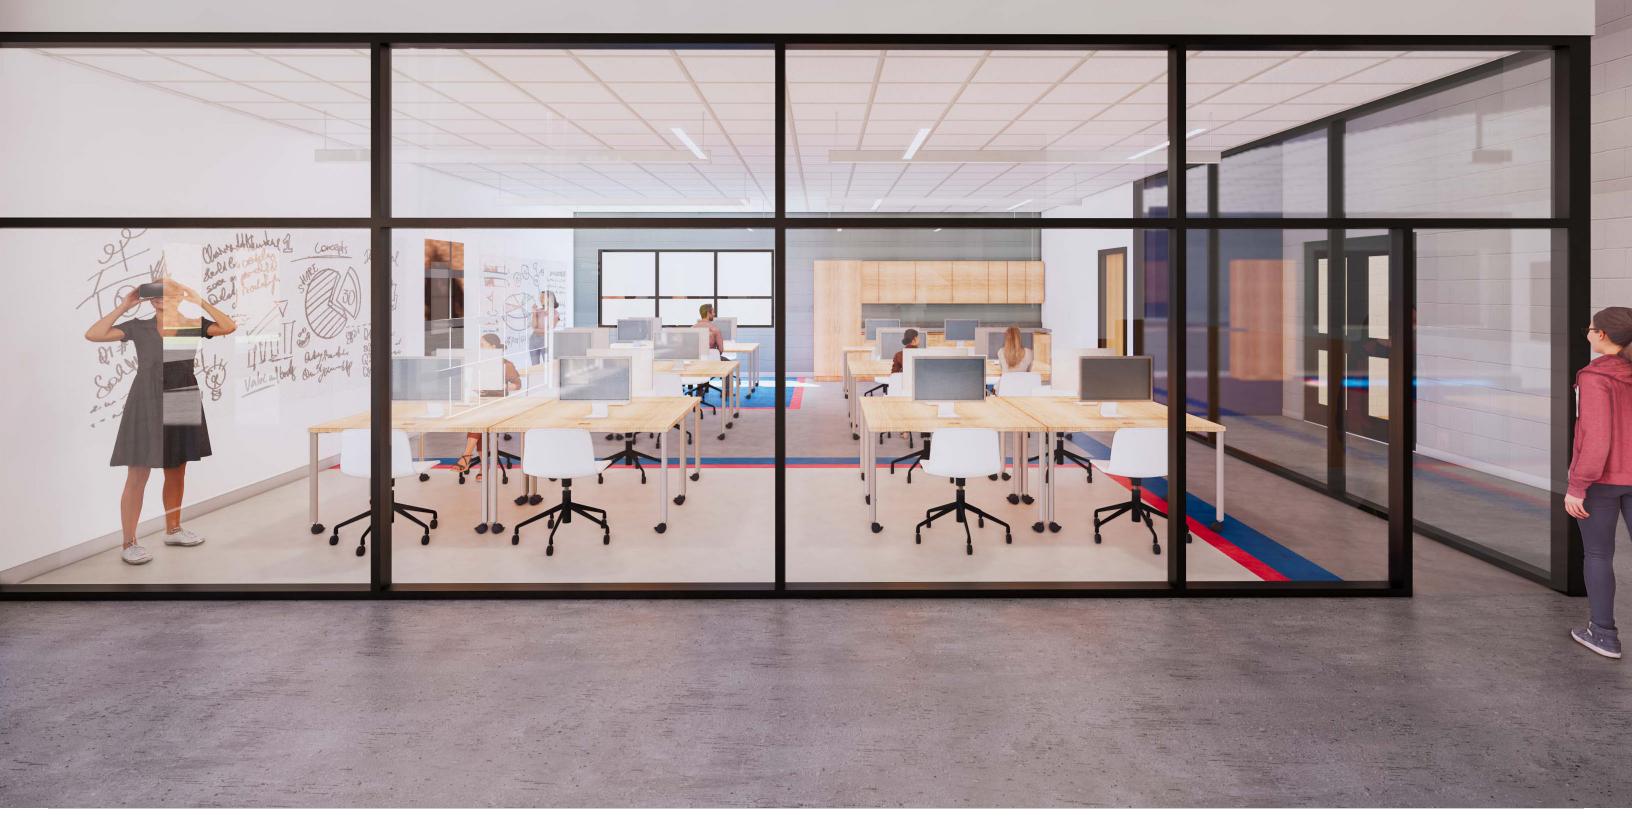











### **CONDENSED CAMPUS**

#### SOUTHERN TIOGA JR/SR HS: NEW CONSTRUCTION + RENOVATION

#### **LEVEL 02**:

- MYCYBER LOUNGE
- TECHNOLOGY LABS
- MEDIA CENTER TV STUDO 2ND FLOOR
- ENHANCED 9-12 ACADEMIC SPACES
- ADMIN TOUCHDOWN

PROGRAM AND FINAL SF TO BE VERIFIED IF OPTION SELECTED

#### **FLOOR PLAN KEY**

COMMUNITY / STUDENT SPACES

ACADEMIC SPACES - GRADES 6-12

ADMINISTRATION / FACULTY

BUILDING SUPPORT

OPEN TO BELOW












### **CONDENSED CAMPUS**

### NORTH PENN LIBERTY ES: **RENOVATION**

#### LEVEL 01:


- GYM, AUDITORIUM, AND CAFETERIA TO REMAIN
- WOOD SHOP TO REMAIN
- MINOR RENOVATIONS FOR K-5 PROGRAM
- (3) CLASSROOMS PER GRADE
- ADMIN SUITE TO REMAIN

#### **FLOOR PLAN KEY**

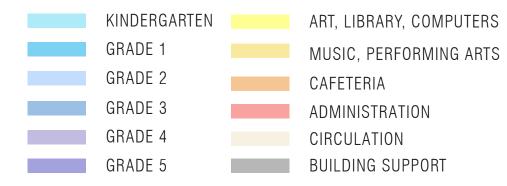



## TENATIVE TIMELINE | 6-12 CAMPUS

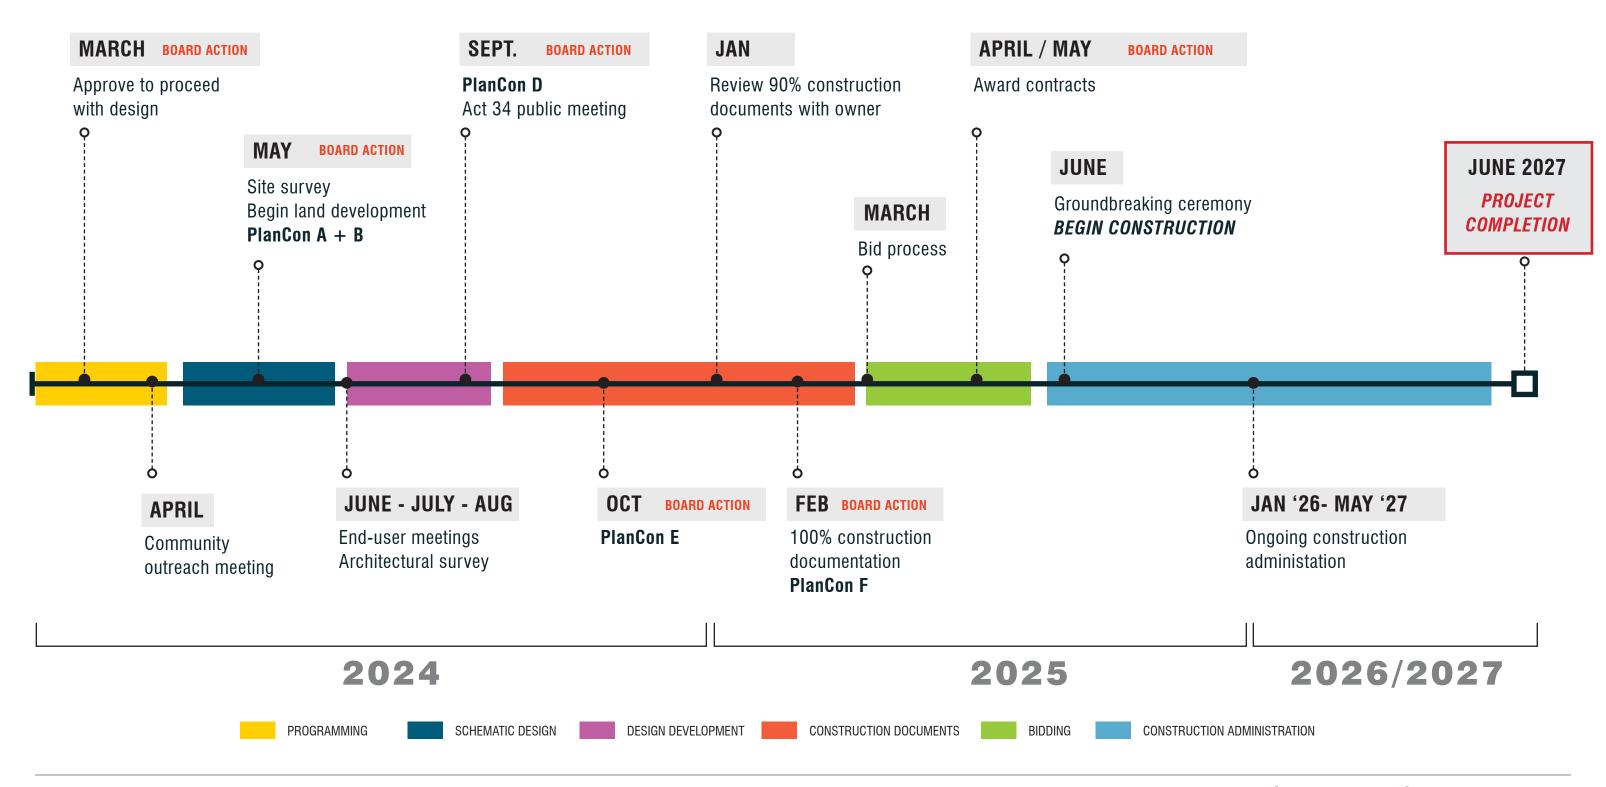





### **CONDENSED CAMPUS - BLOSSBURG ES**

#### PROBABLE COST ADDITION + RENOVATIONS = 201,500 SF

TOTAL	\$84,616,877	\$ 4,554,475*	\$ 1,754,534*
Allowance: (Furniture, Fixtures, + Equip)	\$ 750,000	\$ 250,000	\$ 0
Construction Contingency - 5%	\$ 3,584,055	\$ 204,975	\$ 83,549
Probable Project Cost	\$80,282,882	\$ 4,099,500	\$ 1,670,985
Phase 3 - WL Miller ES			\$ 1,670,985
Phase 2 - NP Liberty ES		\$ 4,099,500	
Phase 1 - ST HS 6-12	\$80,282,822		

\$89.2<sub>MM</sub>

# PROBABLE COST

Escalation (5%): 2026 Bid Year: \$94MM 2027 Bid Year: \$98MM 2028 Bid Year: \$103MM

USEFUL LIFESPAN = +30 YEARS

Soft costs are included in project cost



<sup>\*</sup>STSD undertaking MEP upgrades

<sup>\*\*</sup>STSD funded

#### **Transportation**

Option 4 - Two tier, High School at new location.

This option shows the two-tier system with high School as tier one and elementary is tier two. The current length of instructional day is maintained. This option utilizes 17 AM buses, 17 PM buses.

			Length
			of
Southern Tioga			School
Schools	AM	PM	Day
HS	8:00	2:35	6:35
101102000	100000000000000000000000000000000000000	10 3440451100	1 1 1 1 1 1 1 1 1 1 1 1 1 1 1 1 1 1 1 1



#### **Transportation**

Option 5 - Two tier, High School at new location.

This option shows the two-tier system with high school at new location. Elementary is tier one and high school is tier two. The current length of instructional day is maintained. This option utilizes 19 AM buses, 21 PM buses.

			Length of
Southern Tioga			School
Schools	AM	PM	Day
Elementary	8:00	2:30	6:30
HS	8:45	3:20	6:35



## SUMMARY | 2 OPTIONS

# INFRASTRUCTURE & ACADEMIC IMPROVEMENTS

- Equitable academic buildings
- ✓ Code and infrastructure upgrades
- X Varying opportunities at each school
- X Same building maintenance
- X Same transportation issues
- X Continued sporting event issues
- X Renovation costs

**457,657 ACADEMIC SF** 

Probable Project Cost: \$89mm


# 2 CONDENSED CAMPUS

- Equitable academic buildings
- Less buildings to maintain
- Operating cost savings
- Consolidated K-5 buildings
- ✓ New consolidated 6-12 construction
- ✓ Improved transportation
- Improved indoor athletics
- Outdoor athletic and field challenges
- X Construction costs

**372,133 ACADEMIC SF** 

Probable Project Cost: \$89.2mm



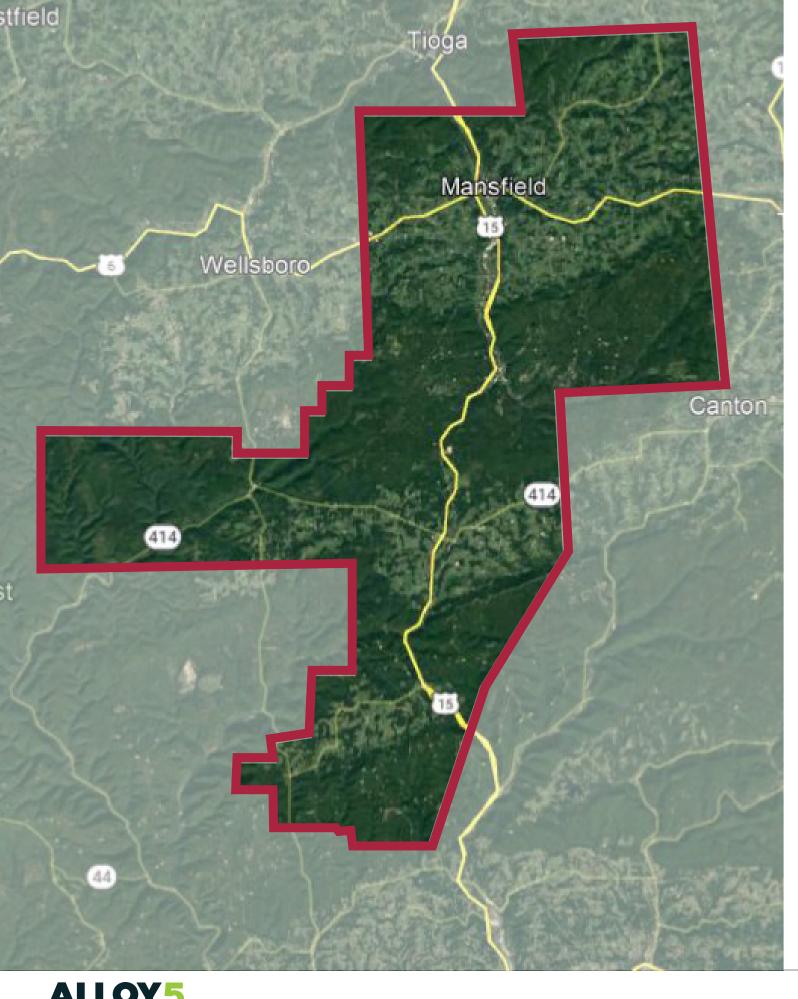





# **DESIGN MEETING:**Thursday, March 7th

#### **NEXT STEPS**













# QUESTICNS

Southern Tioga School District

ALLOY5